


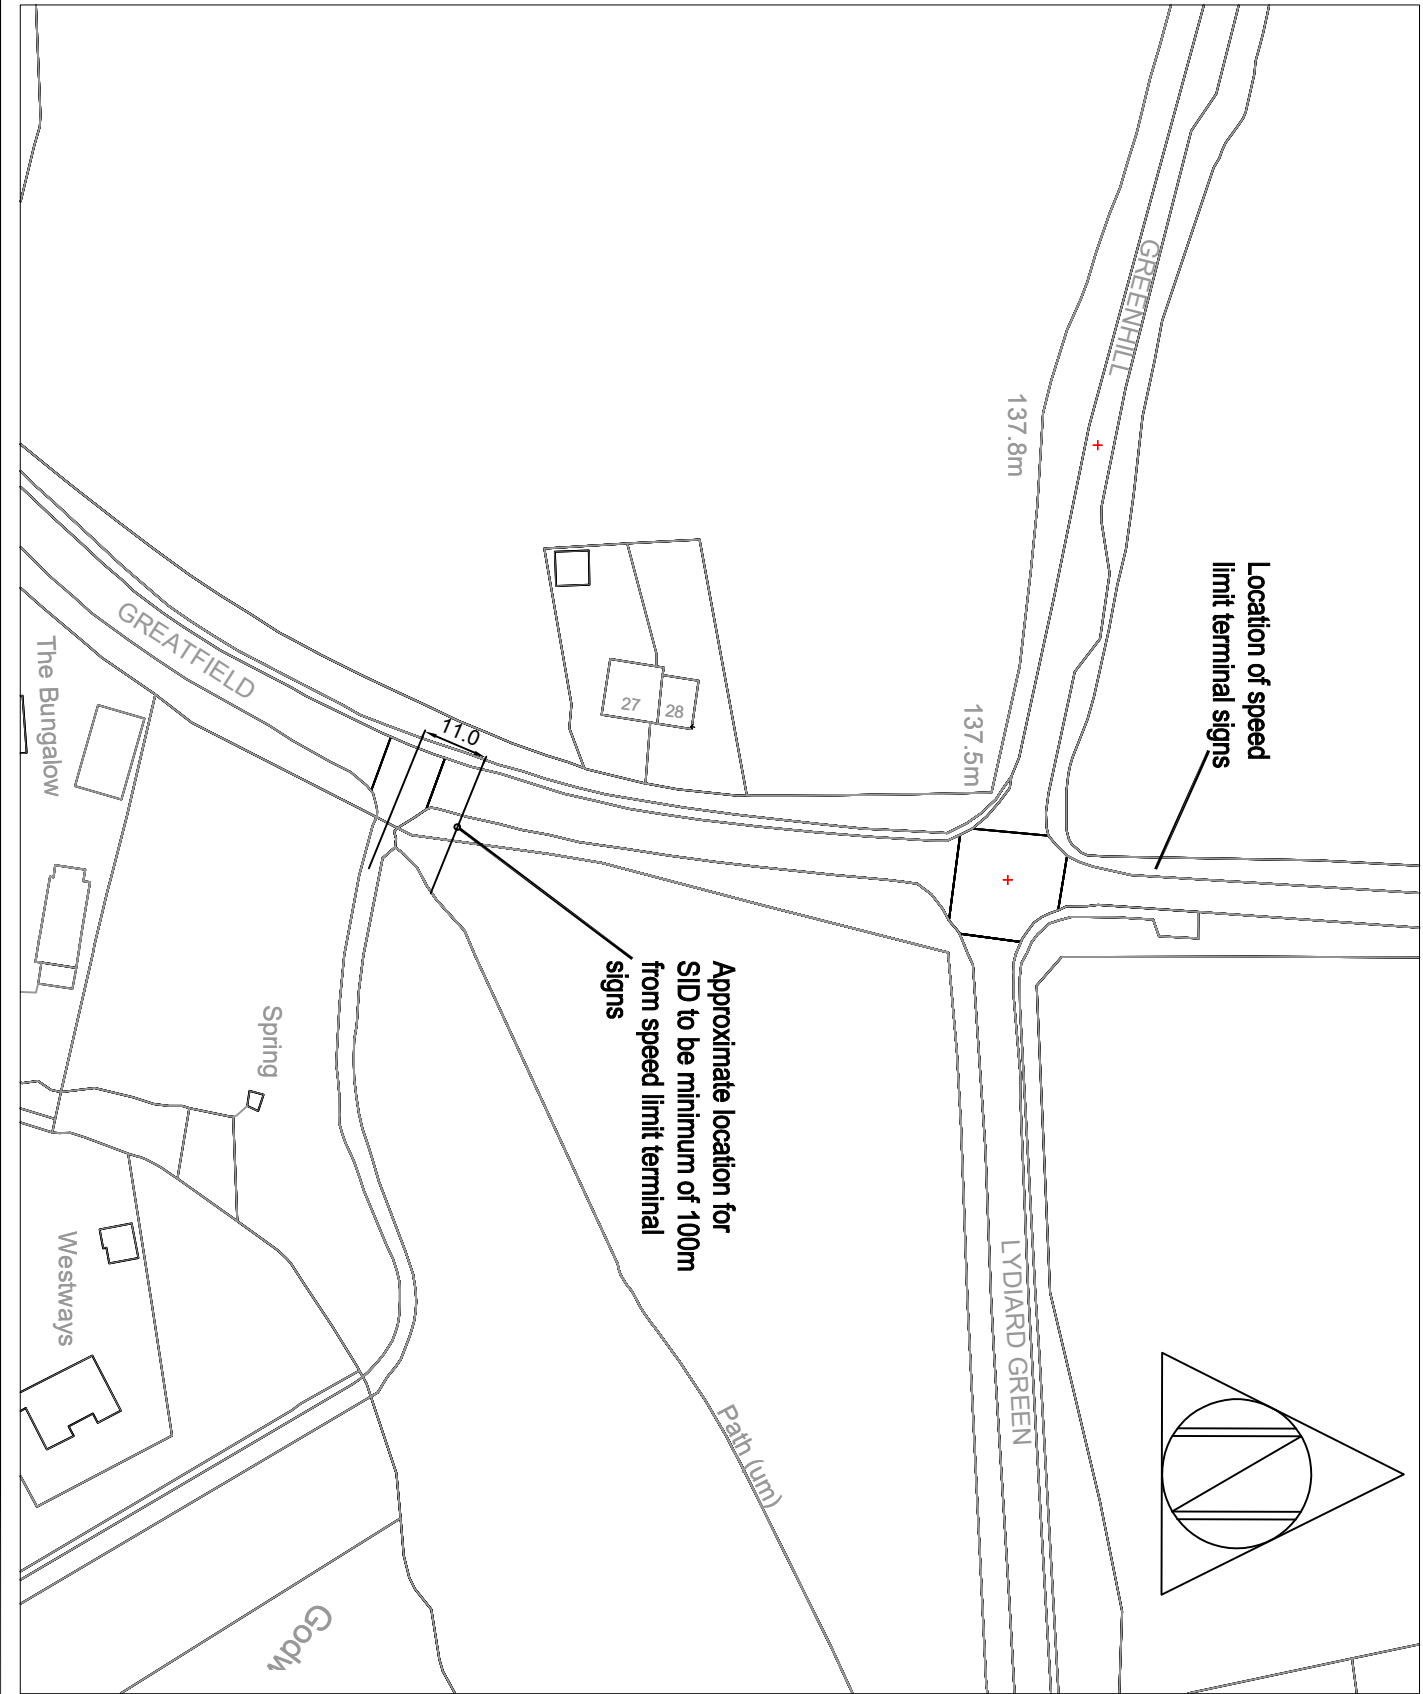

NOTES

This map is reproduced from Ordnance Survey material with the permission of Ordnance Survey on behalf of the Controller of Her Majesty's Stationery Office.
© Crown copyright.
Unauthorised reproduction infringes Crown Copyright and may lead to prosecution or Civil Proceedings.
Wiltshire Council (10004080) 2019



Traffic & Network Management
County Hall, Byreslea Road, Trowbridge
Wiltshire, BA14 8JD
Tel: 0300 4560100
Website: www.wiltshire.gov.uk

F					
E					
D					
C					
B					
A					
O	1/23 SH	***	***	***	ORIGINAL
REV	DATE	DRAWN	CHECK	APPROV	DESCRIPTION

DRAWING PURPOSE:

DRAFT

PROJECT:

Greenhill Crossroads
LHFRIG issue 11-22-1

DRAWING TITLE:

Proposed SID location

SCALES	1/1250	SHEET SIZE	A4
DRAWING NO.	*	REVISION:	*
FILE REF:	*		